


# DEX-O-TEX<sup>®</sup>

## DEX-O-TEX TEK-CRETE FLOORING

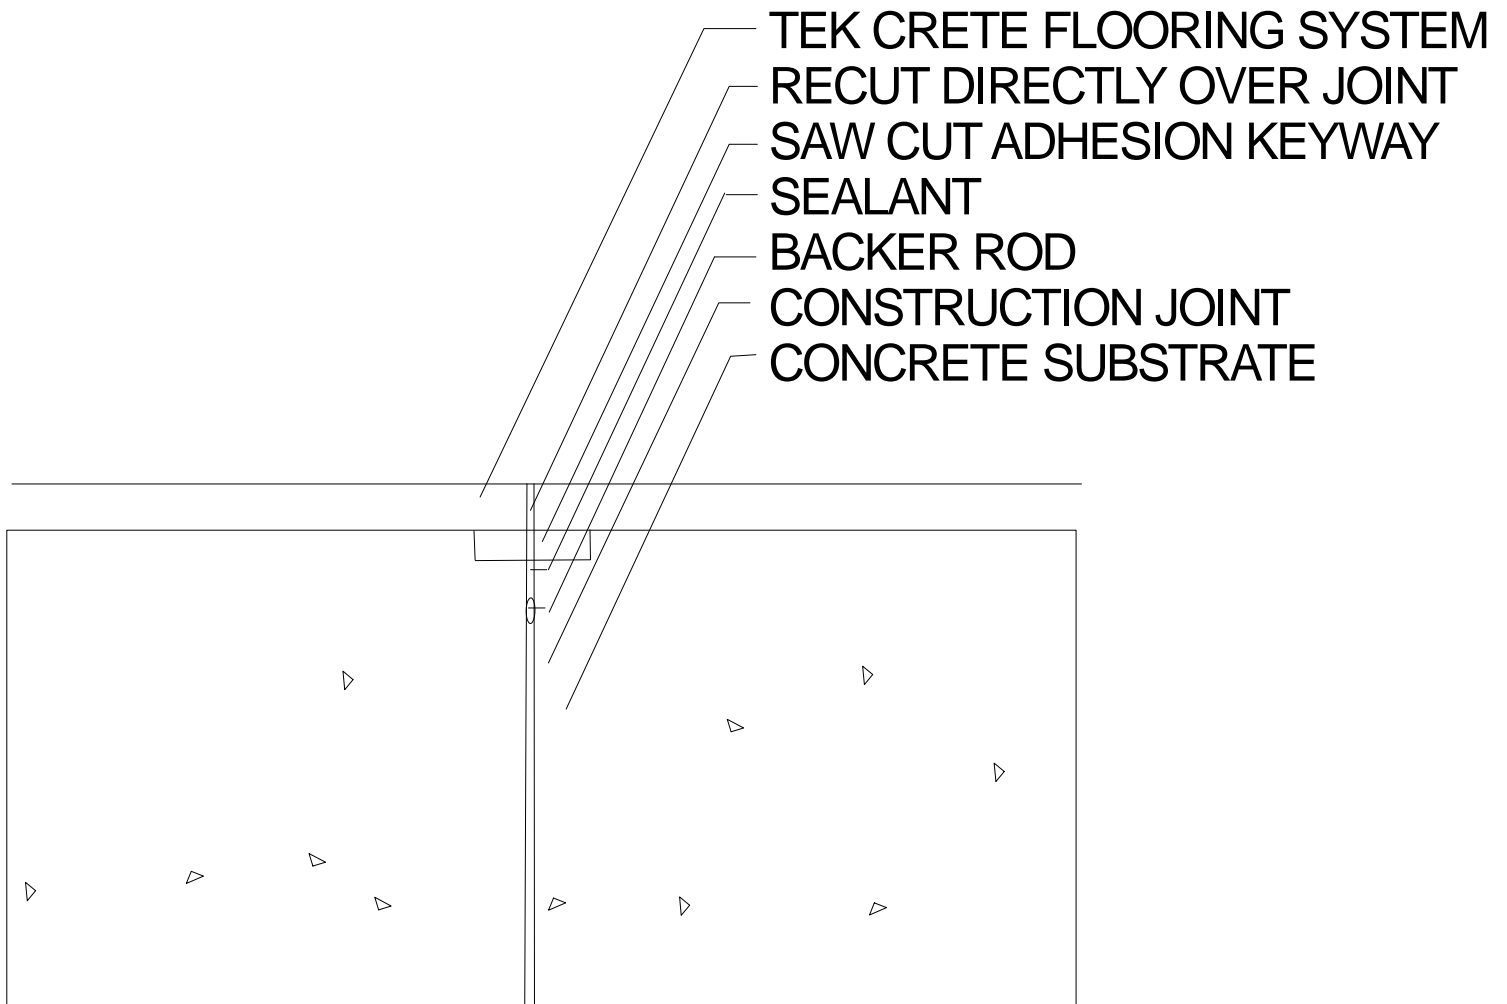

TEK CRETE AT CONSTRUCTION JOINT

NOT TO SCALE