


DEX-O-TEX®

www.dexotex.com

WEATHERWEAR: DECK COVERING OVER PLYWOOD PERIMETER

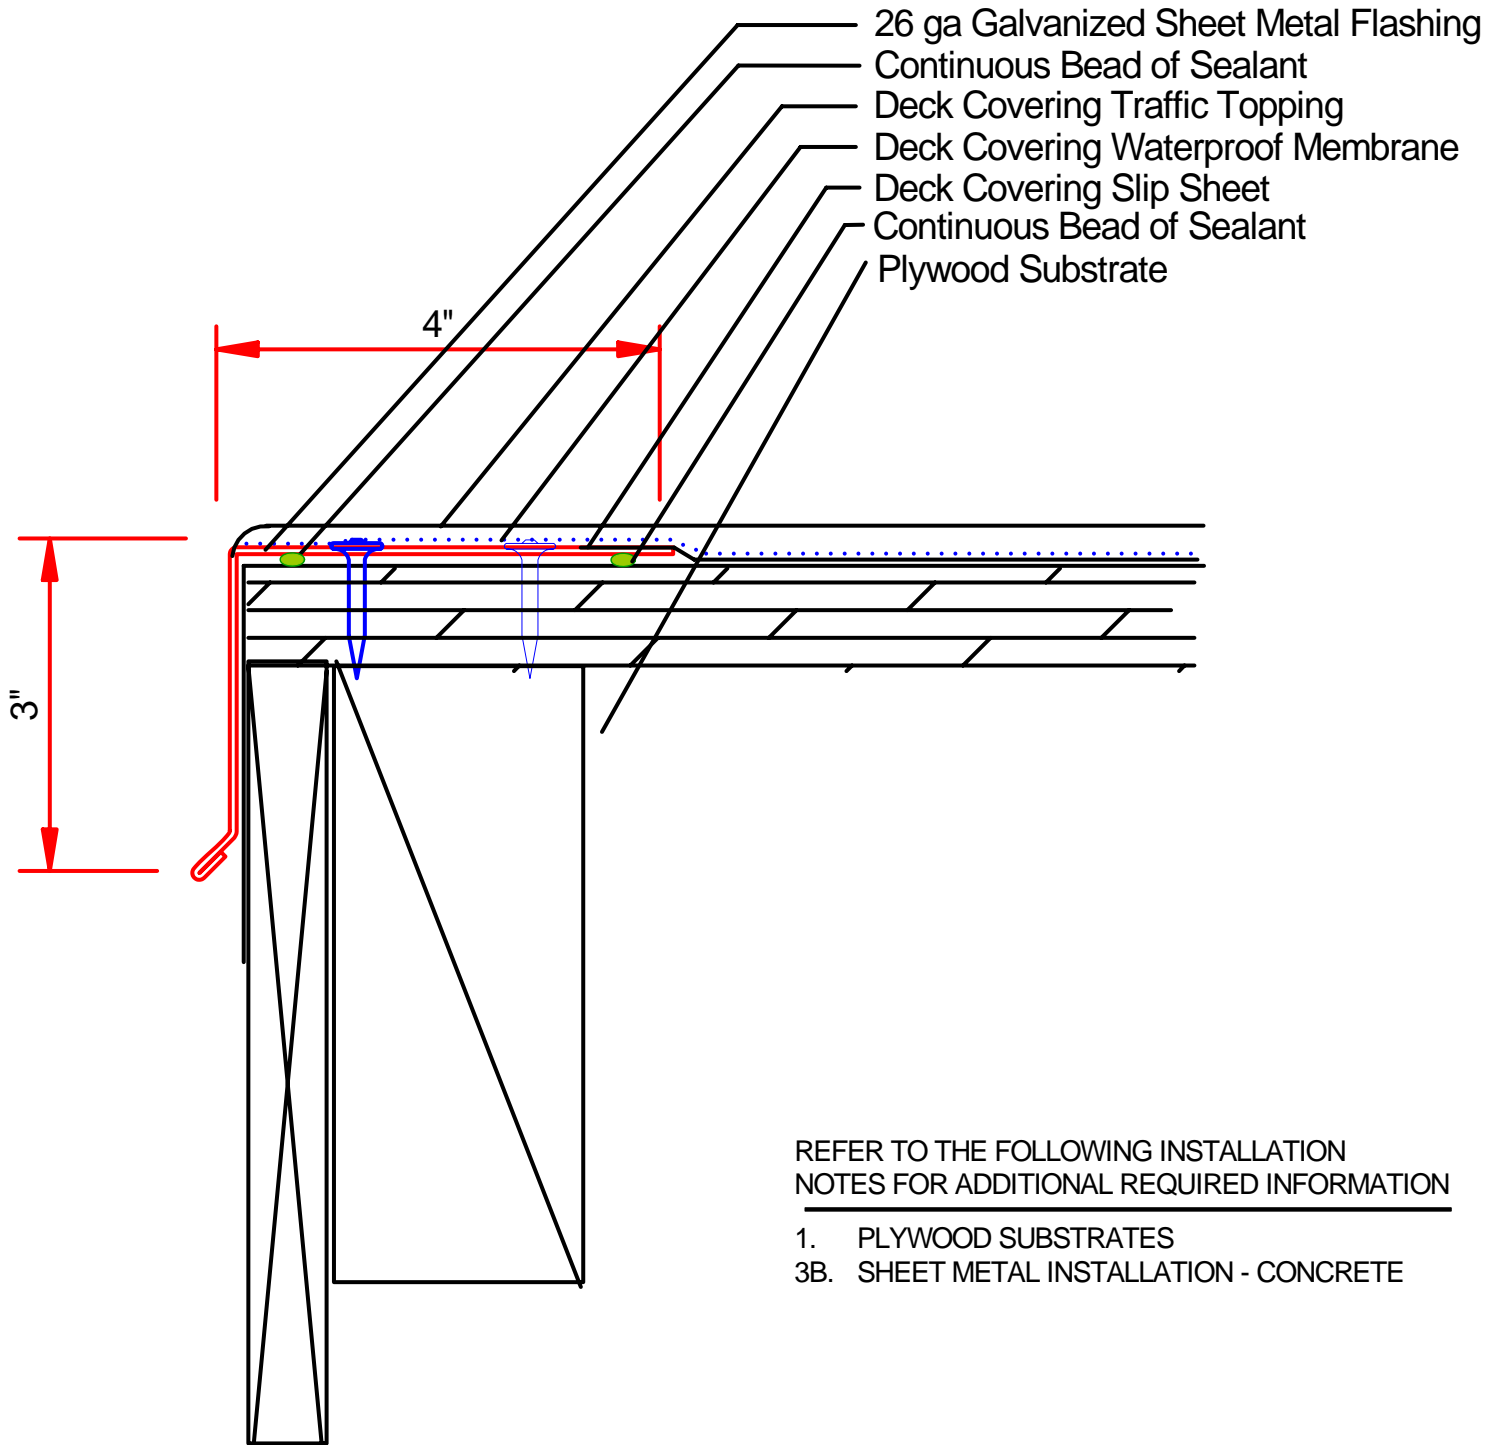

REFER TO THE FOLLOWING INSTALLATION NOTES FOR ADDITIONAL REQUIRED INFORMATION

1. PLYWOOD SUBSTRATES
- 3B. SHEET METAL INSTALLATION - CONCRETE

Plywood Deck Edge Metal Detail - W3F



Crossfield Products Corp.
Corporate Offices
West Coast Office
3000 Harcourt Street
Rancho Dominguez, CA 90221
310-886-9100
310-886-9119 fax

East Coast Office
140 Valley Road
Roselle Park, NJ 07204
908-245-2800
908-245-0659 fax

DCH161-W3F001/01