


# DEX-O-TEX®

[www.dexotex.com](http://www.dexotex.com)

## WEATHERWEAR: SLIP SHEET OVER PLYWOOD CAST IRON FLANGE PLATE DRAIN

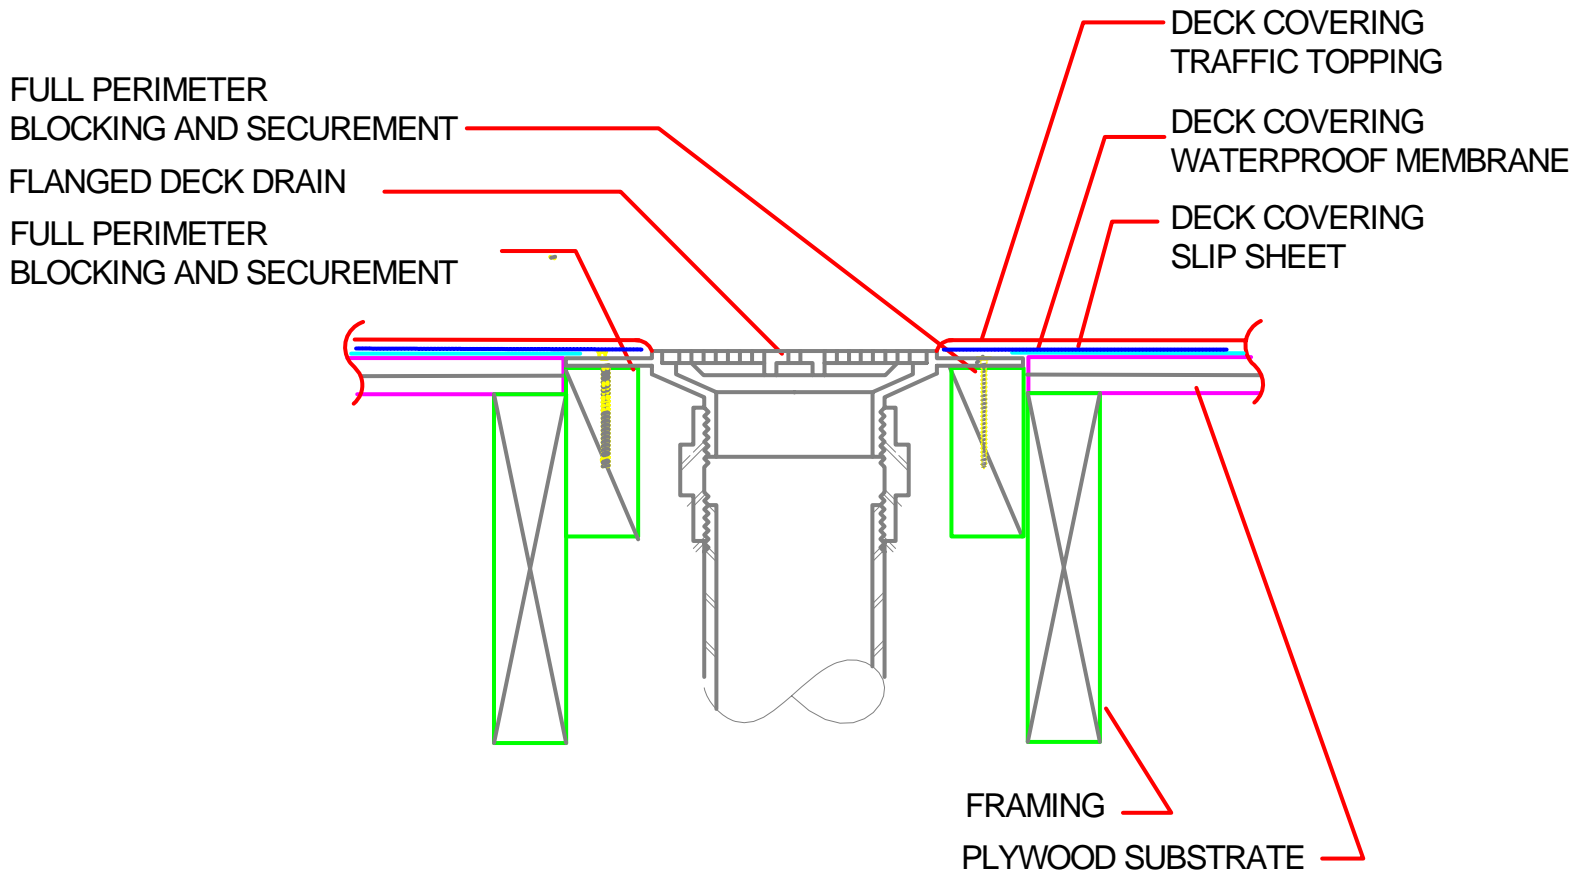

REFER TO THE FOLLOWING INSTALLATION NOTES FOR ADDITIONAL REQUIRED INFORMATION

1. PLYWOOD SHEATHING AND FRAMING
5. DECK DRAIN REQUIREMENTS

## Deck Drain Detail - W4C



Crossfield Products Corp.  
Corporate Offices  
West Coast Office  
3000 Harcourt Street  
Rancho Dominguez, CA 90221  
310-886-9100  
310-886-9119 fax

East Coast Office  
140 Valley Road  
Roselle Park, NJ 07204  
908-245-2800  
908-245-0659 fax

DCH161-W4C001/01