


DEX-O-TEX Dual-Flex Waterproof Membrane System

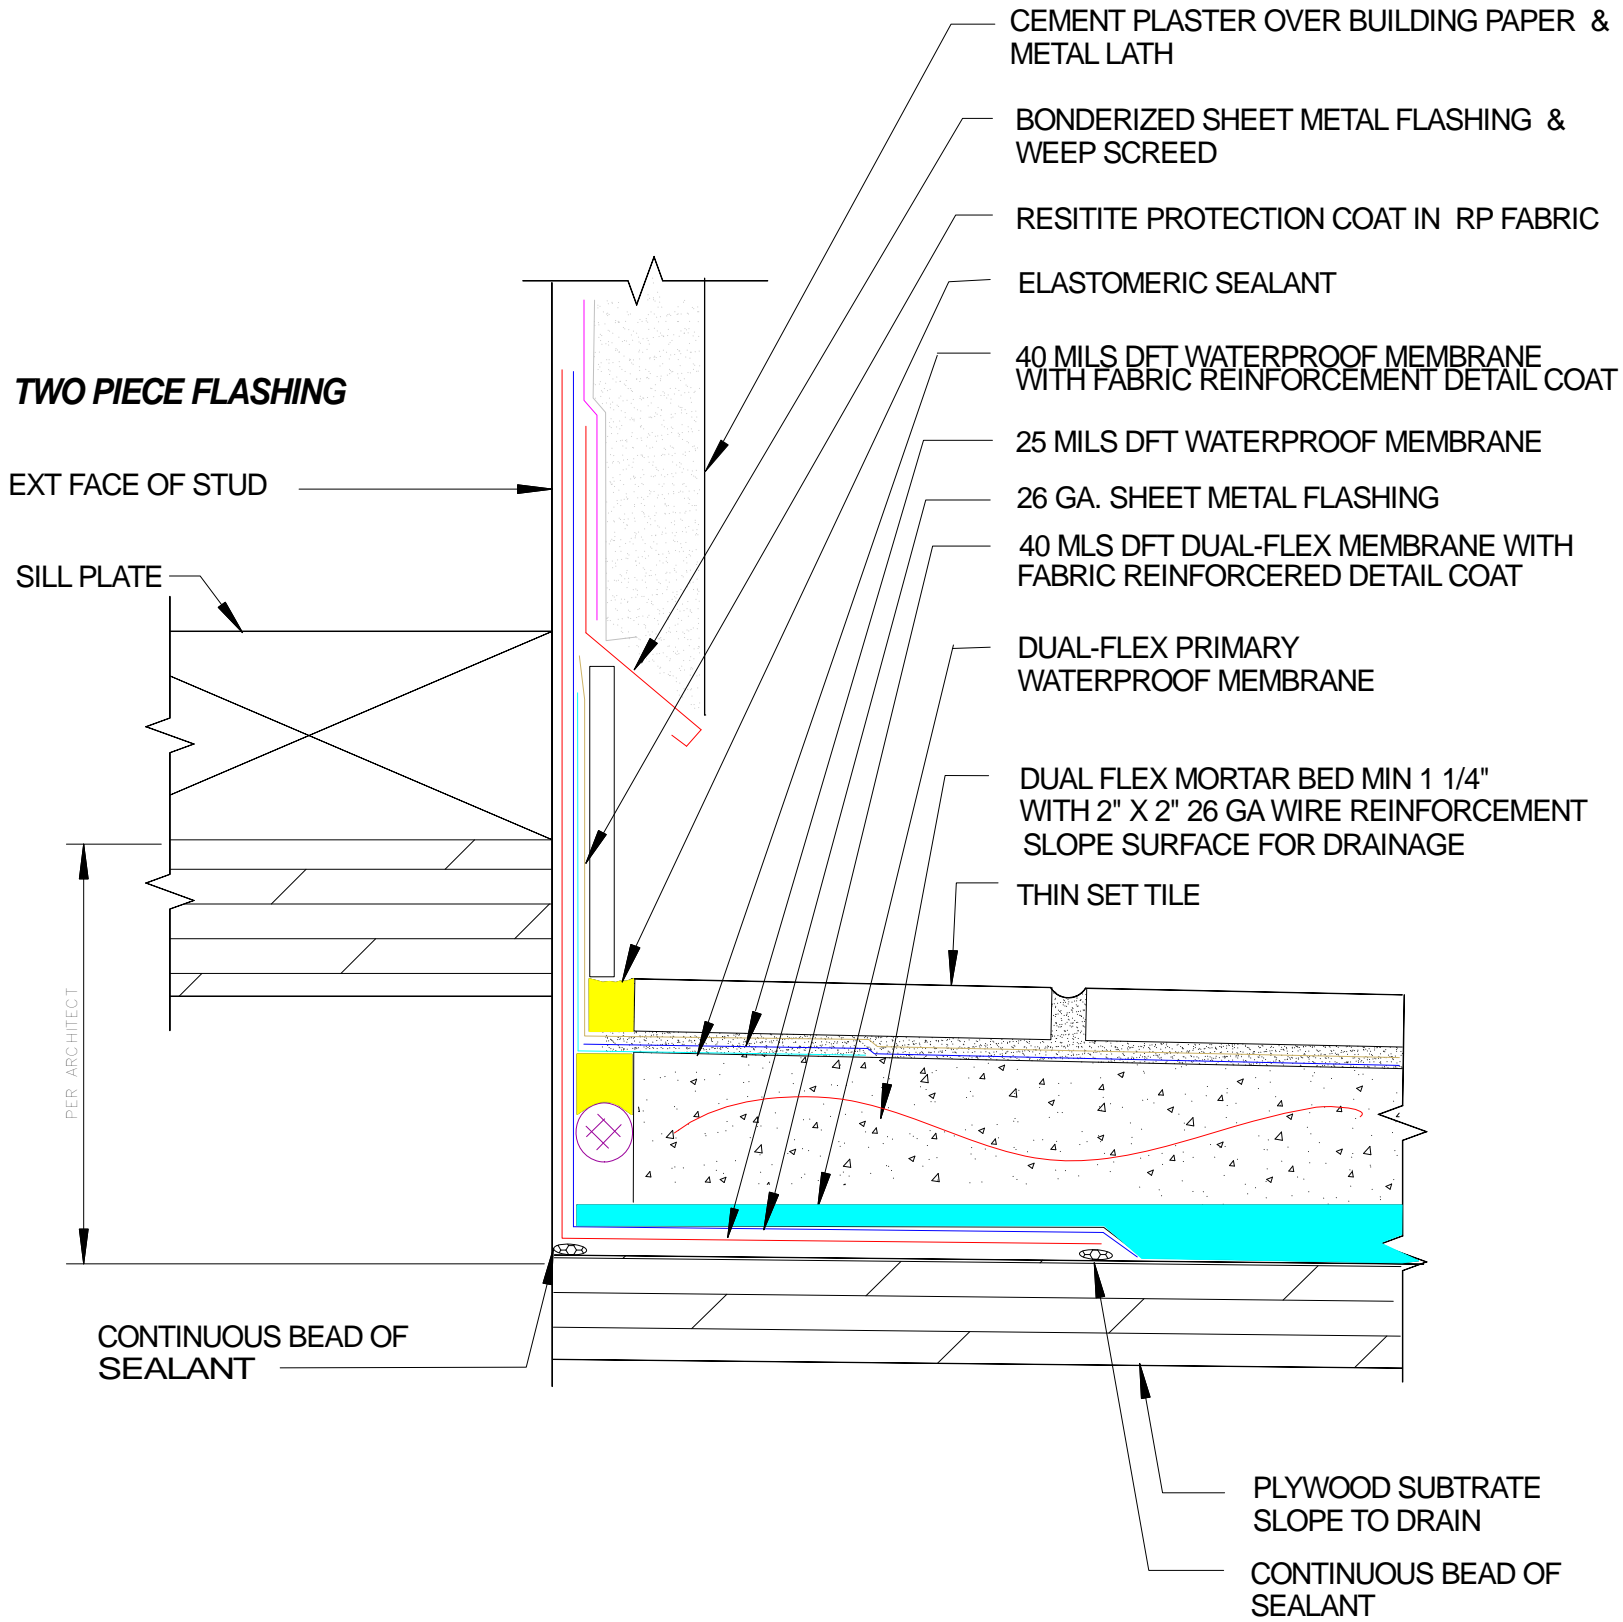

DUAL-FLEX SYSTEM OVER PLYWOOD DECK to WALL

DF3B