


DEX-O-TEX Dual-Flex Waterproof Membrane System

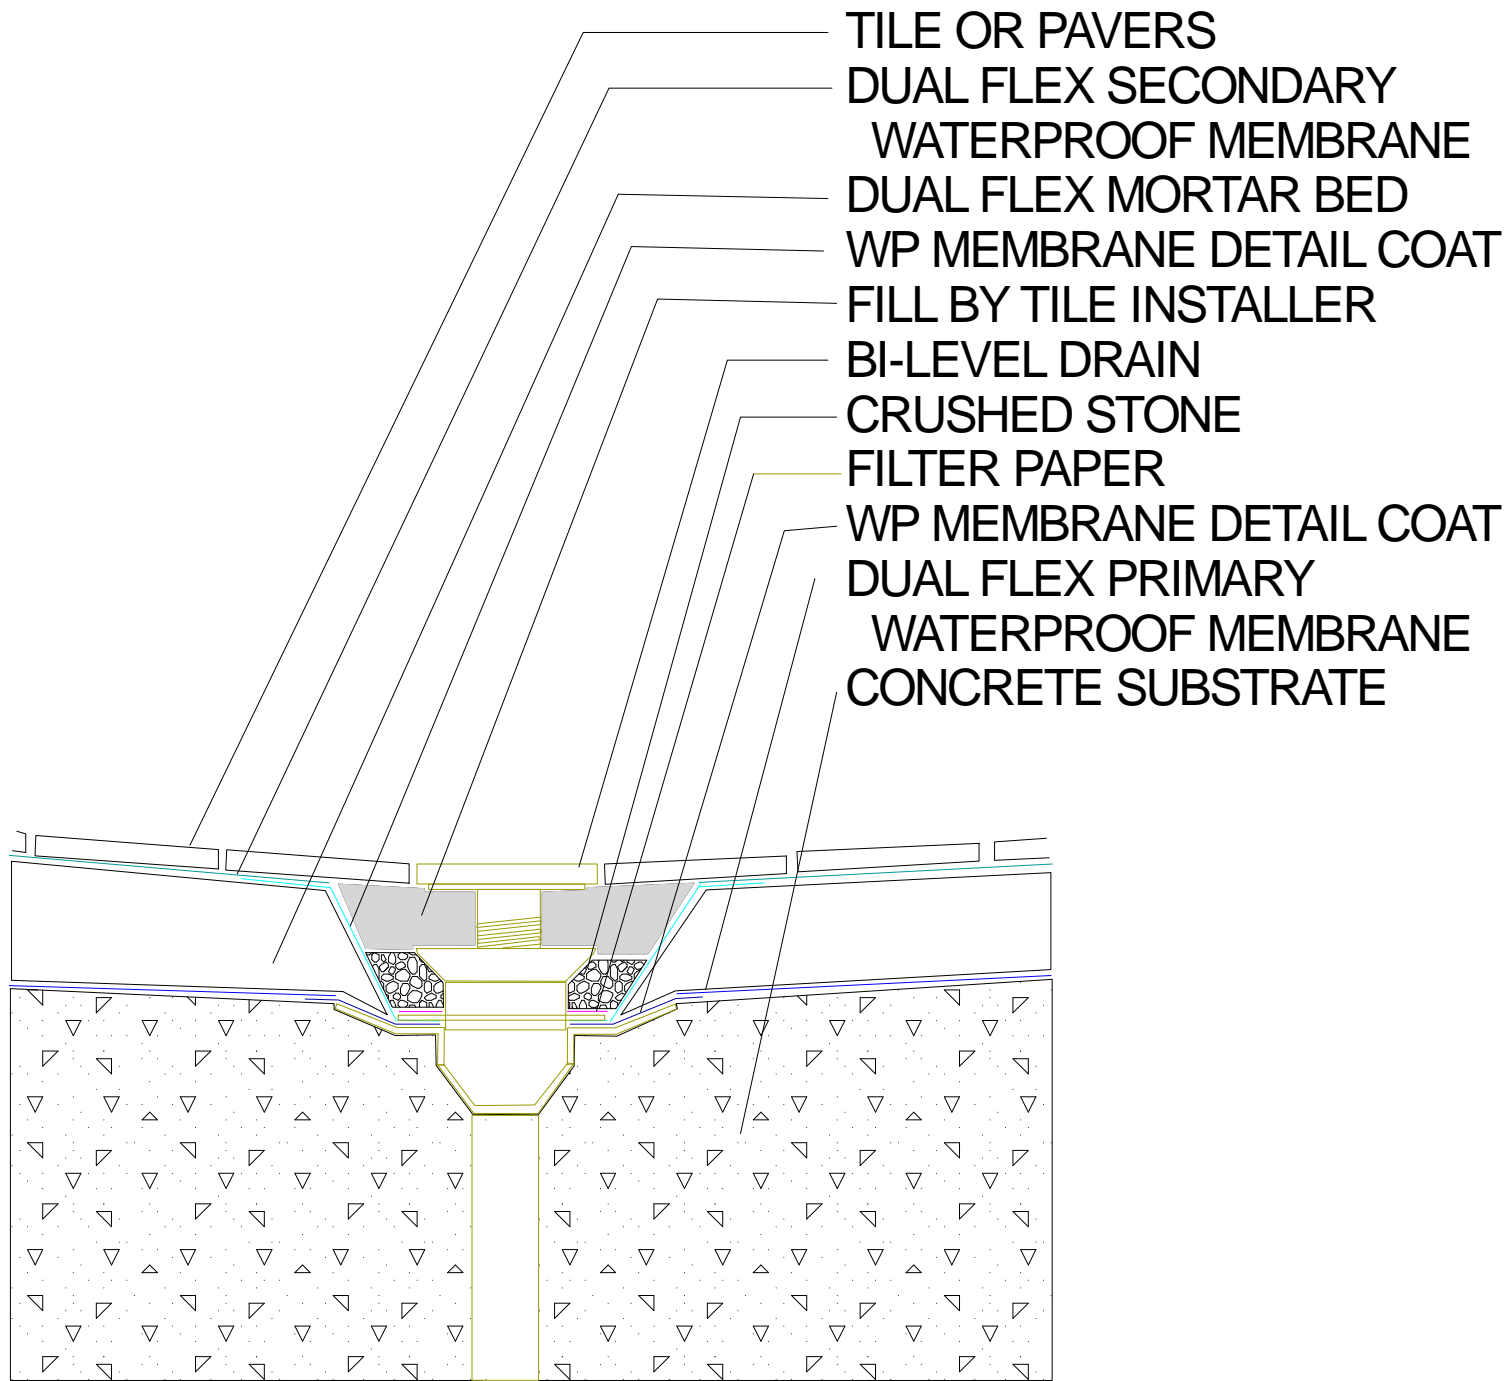

REFER TO THE FOLLOWING INSTALLATION
NOTES FOR ADDITIONAL REQUIRED INFORMATION

1. CONCRETE SPEC ACI ASW APPROPREATE
5. DECK DRAIN REQUIREMENTS

Dual-Flex Membrane System at Bi-Level Drain

DCH161-001/01

DF4C