


DEX-O-TEX[®]

Elastatex 500 Over Plywood Perimeter

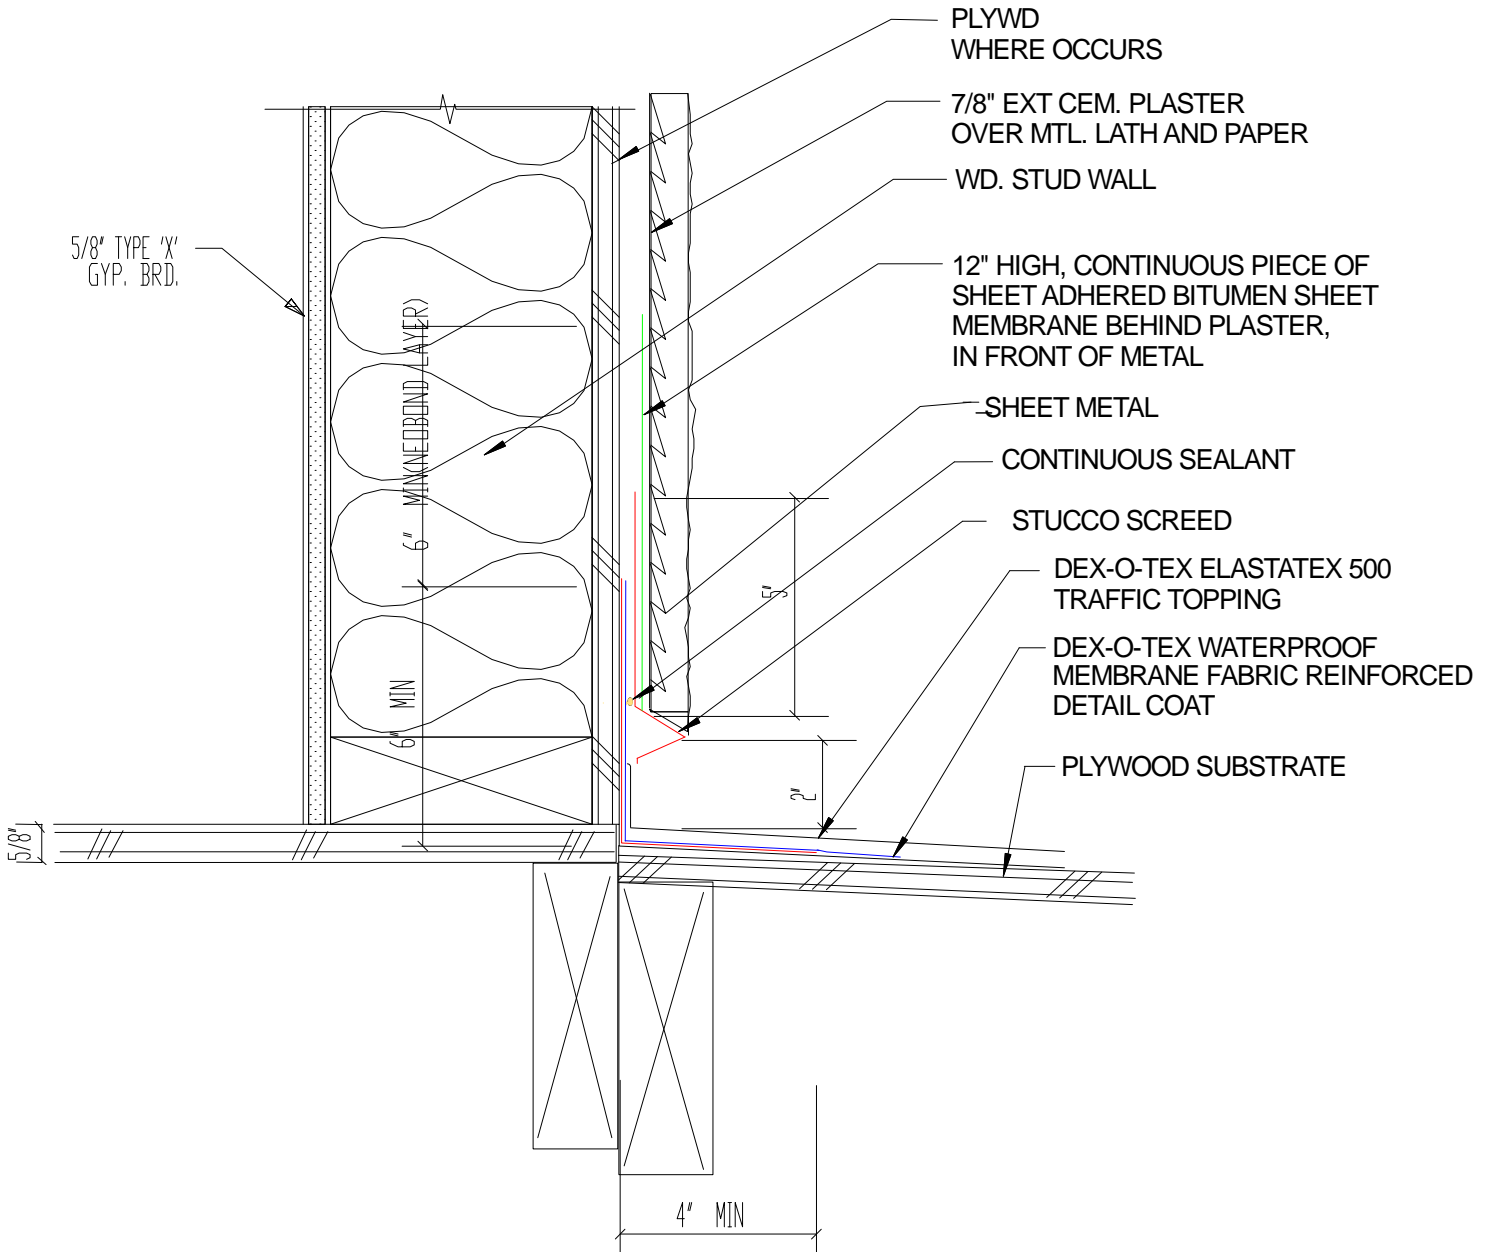

Deck To Wall 2 piece Flashing Detail

E3A