


DEX-O-TEX[®]

TERRAZZO FLOORING AT DRAIN

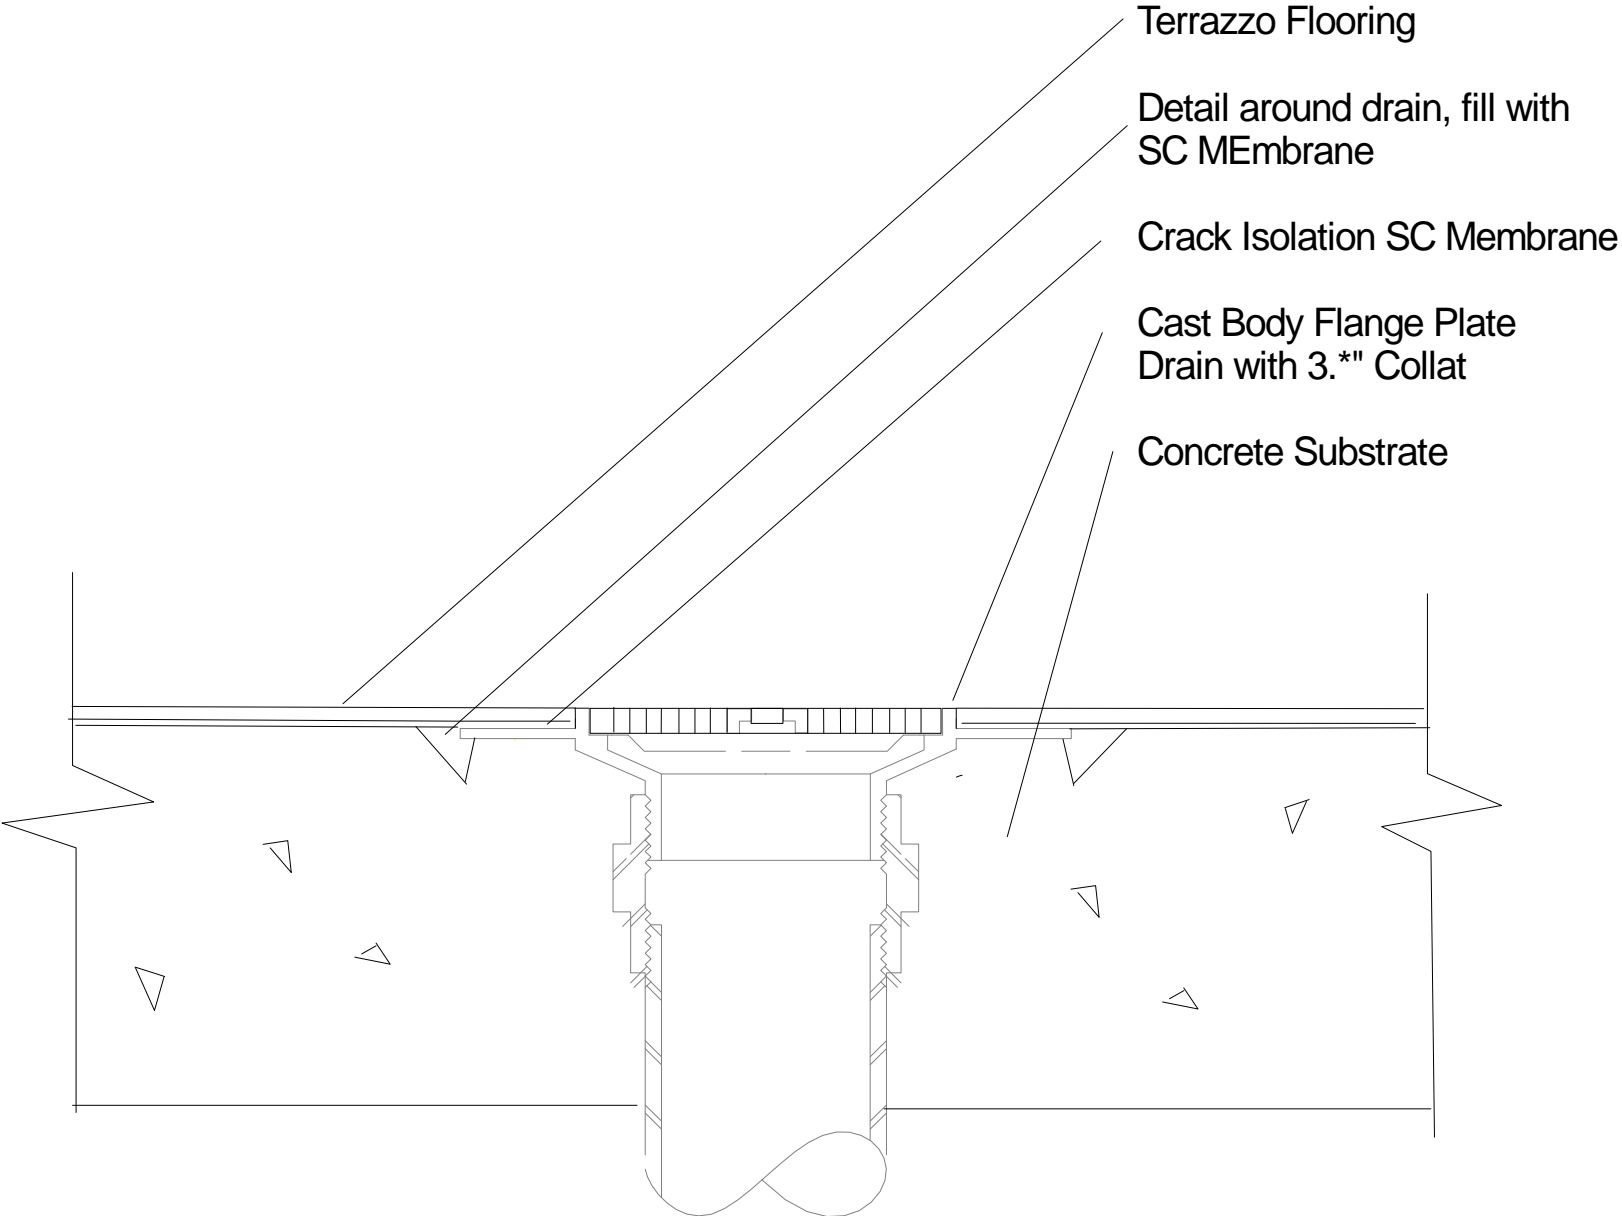

Terrazzo Flooring at Cast Body Flange Plate Drain