


# DEX-O-TEX®

[www.dexotex.com](http://www.dexotex.com)

## WEATHERWEAR: SLIP SHEET DECK COVERING RAIL POST

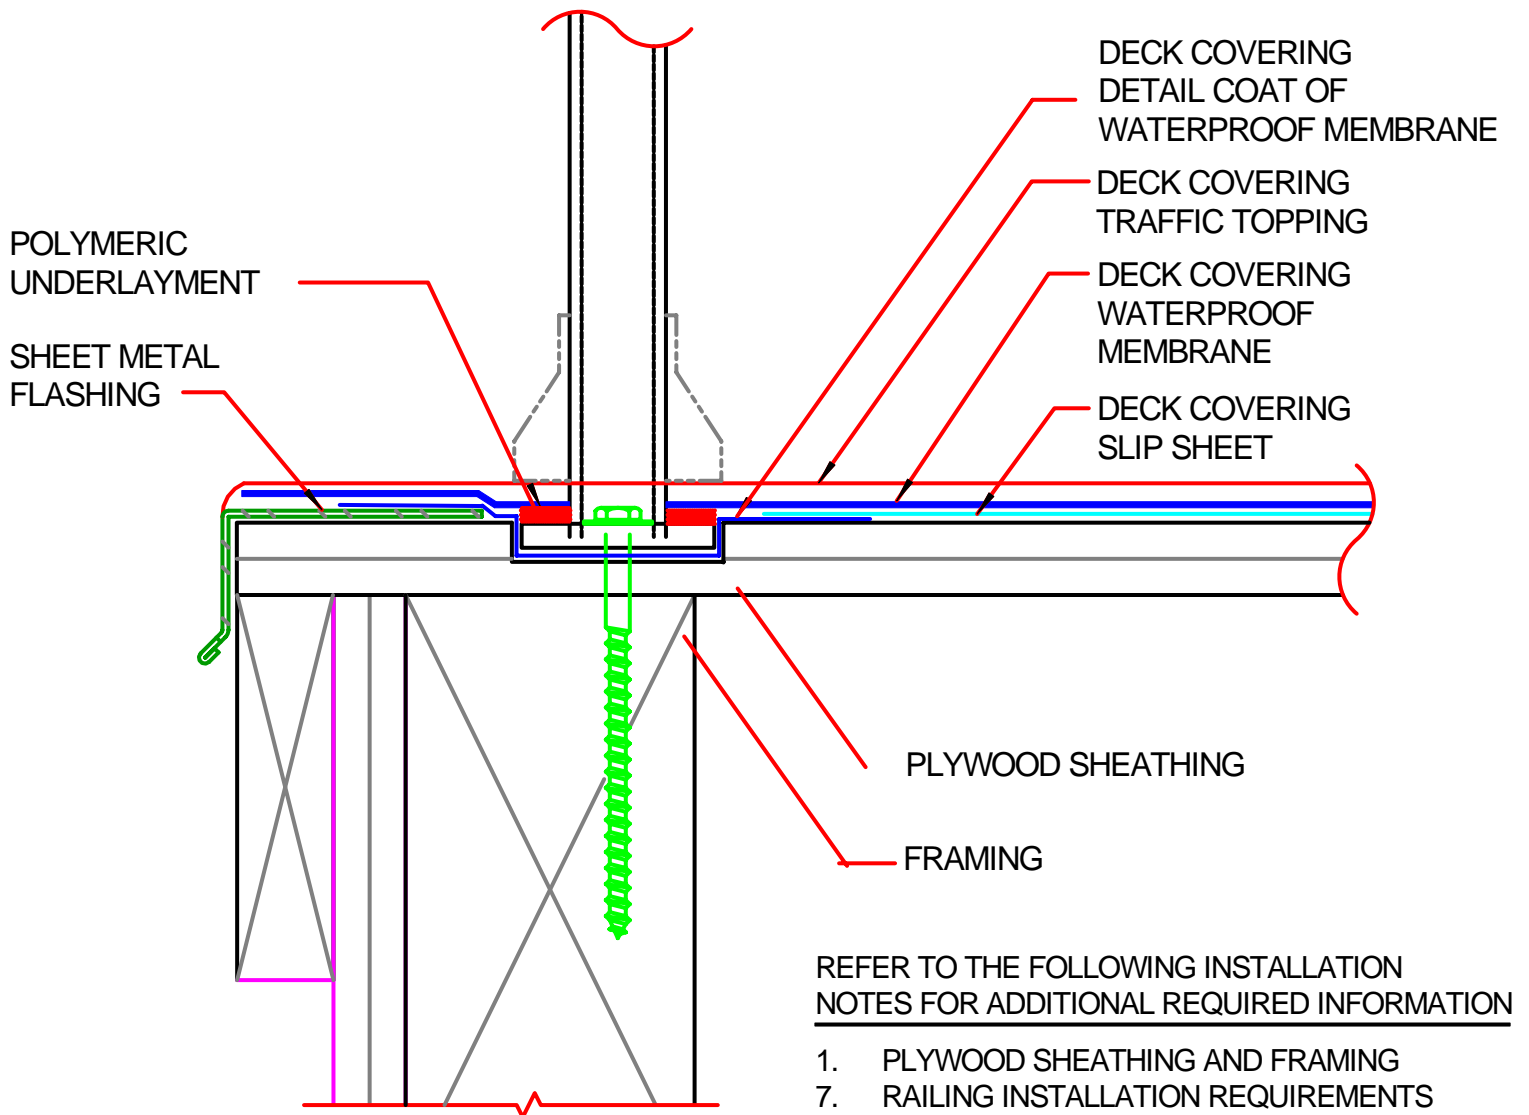

## Railing Mounting Plate Detail - W5B



Crossfield Products Corp.  
Corporate Offices  
West Coast Office  
3000 Harcourt Street  
Rancho Dominguez, CA 90221  
310-886-9100  
310-886-9119 fax

East Coast Office  
140 Valley Road  
Roselle Park, NJ 07204  
908-245-2800  
908-245-0659 fax

DCH161-W5B001/01