


# ME FLOORING at Flange Plate Drain

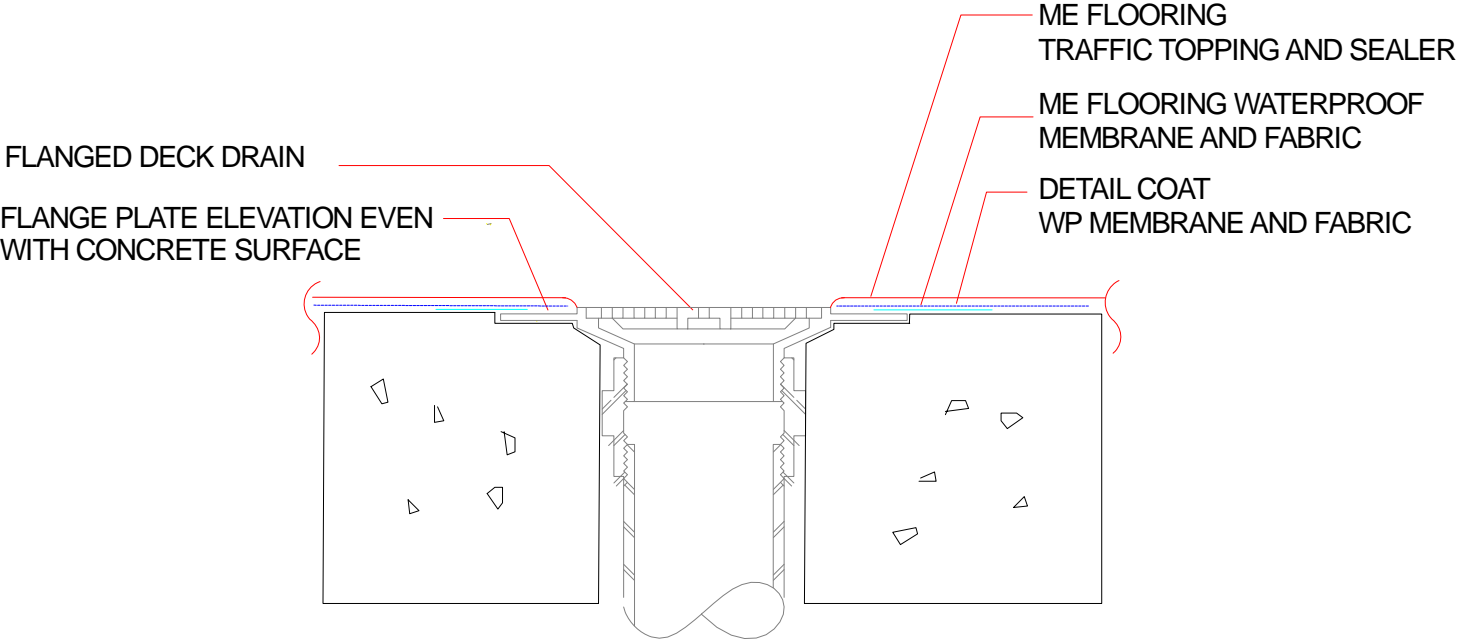

REFER TO THE FOLLOWING INSTALLATION  
NOTES FOR ADDITIONAL REQUIRED INFORMATION

1. CONCRETE SPEC ACI ASW APPROPREATE
5. DECK DRAIN REQUIREMENTS

## Deck Drain Detail

DCH161-001/01

