


DEX-O-TEX ME Flooring Multi Penetration Containment, Waterproof Applications

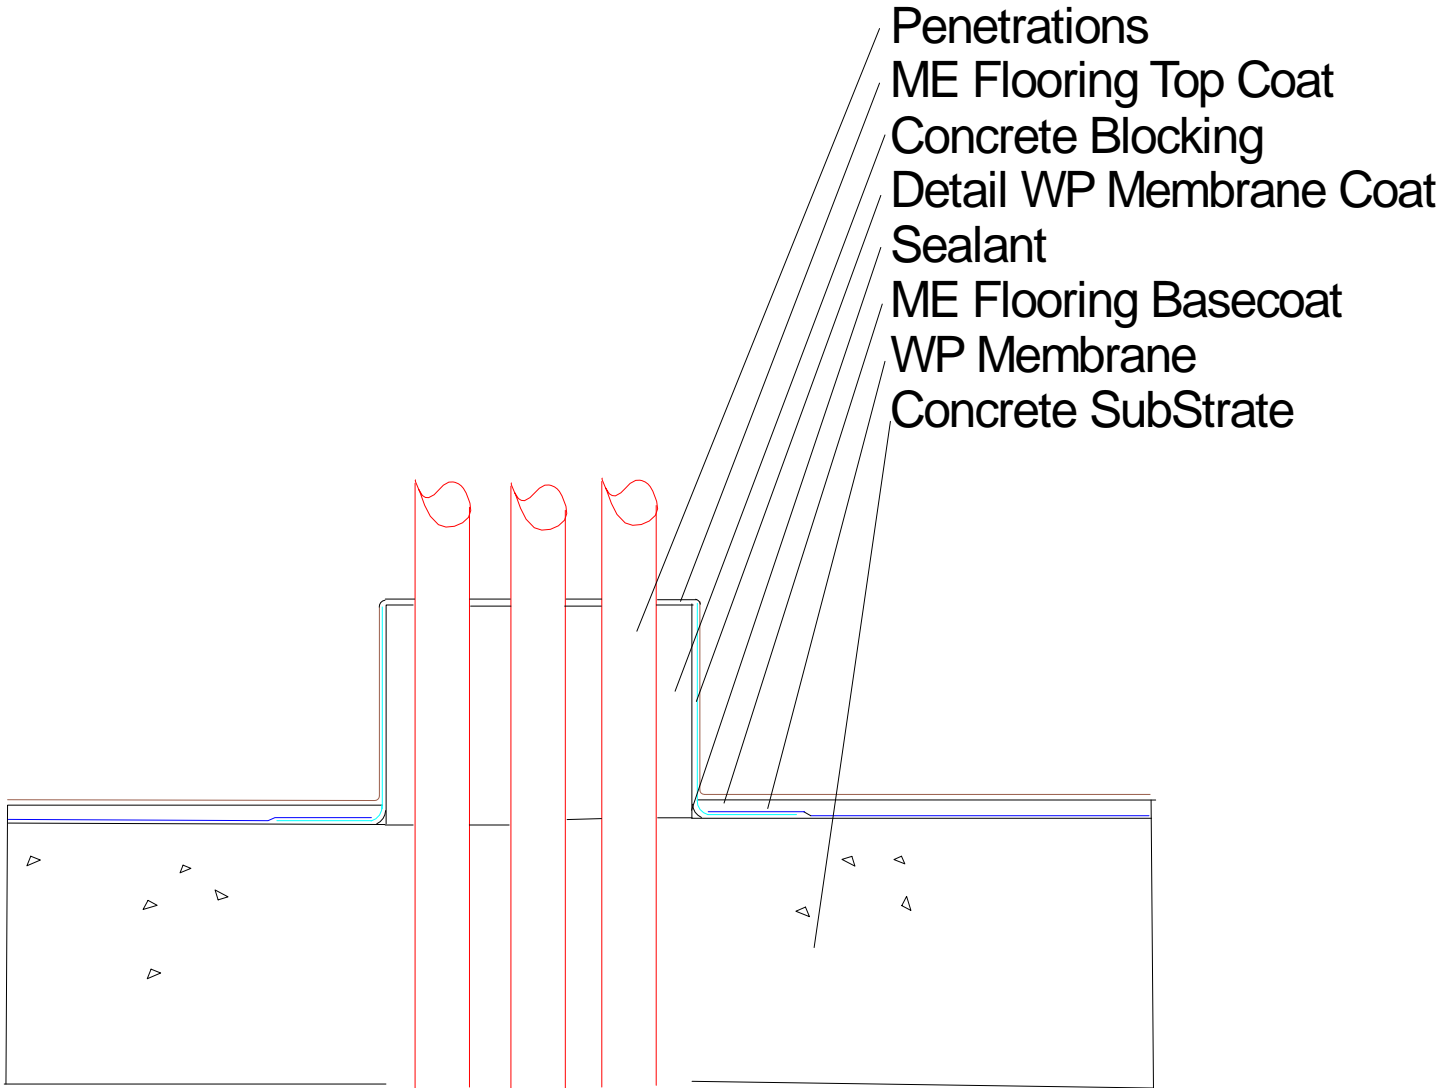

Multi Penetration Waterproof and Containment

DCH161-001/01

